



Key Plan: NO SCALE

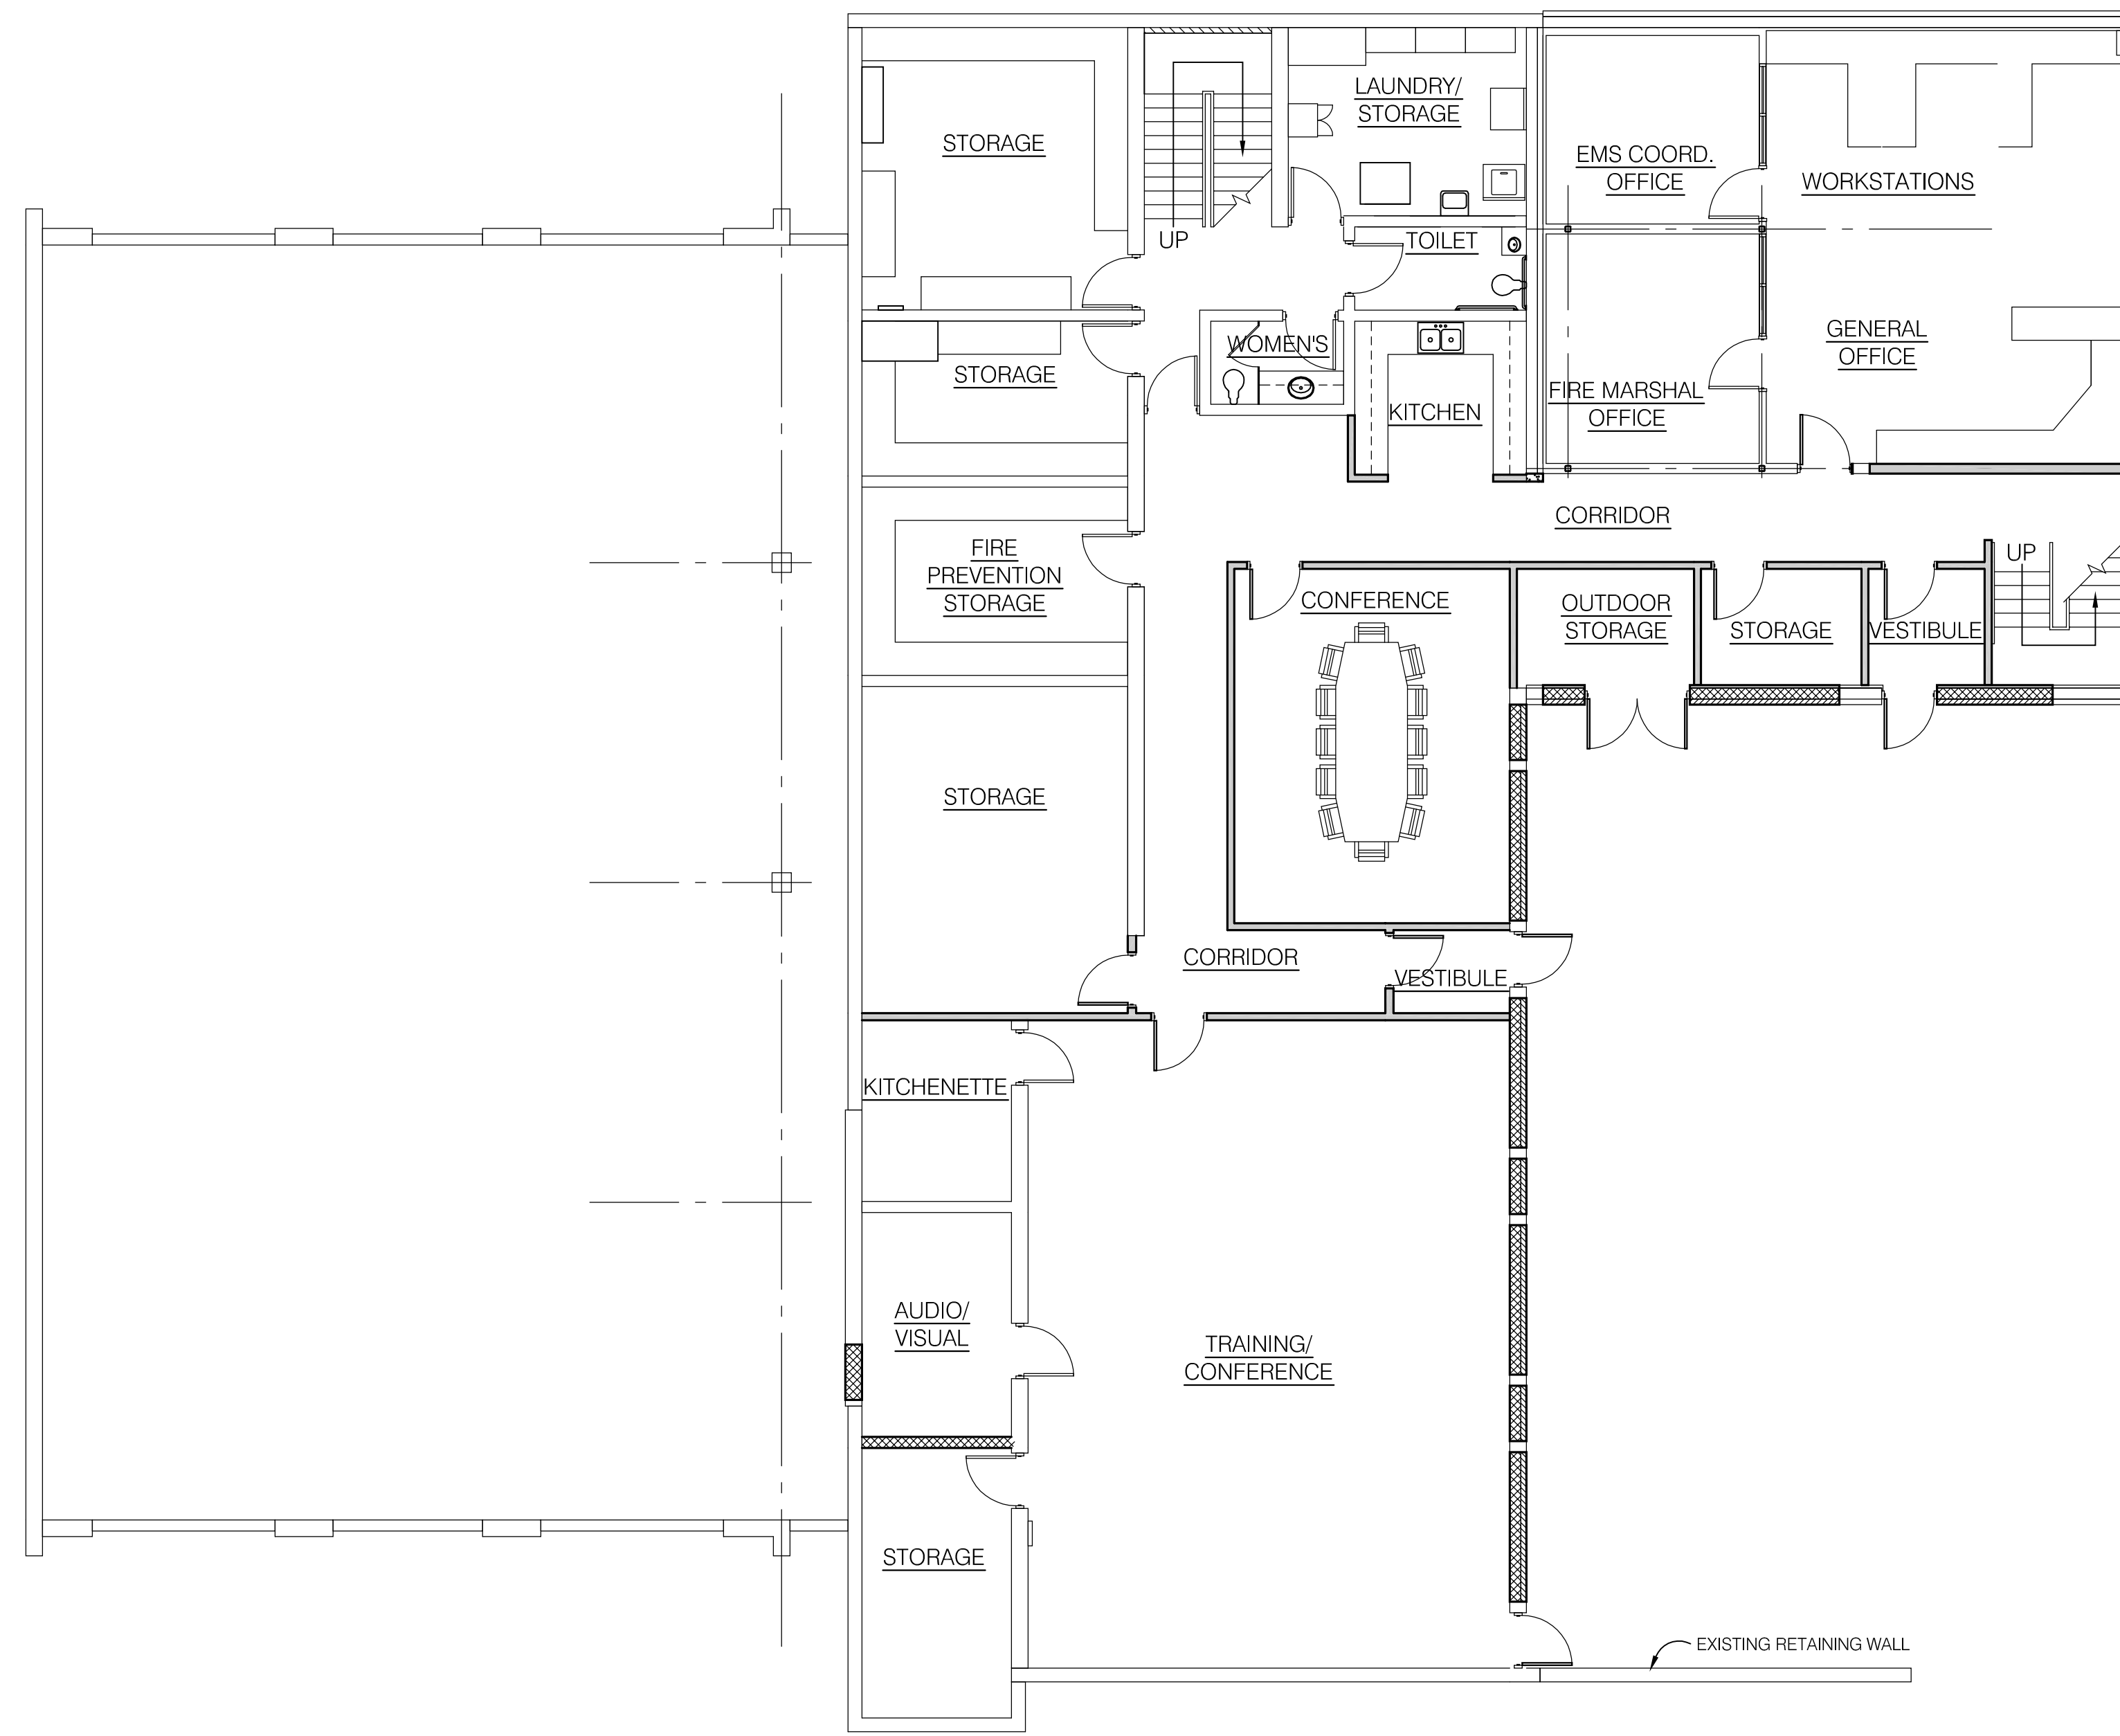

N  
LOWER LEVEL FLOOR PLAN- NEW WORK  
SCALE: 1/8" = 1'-0"

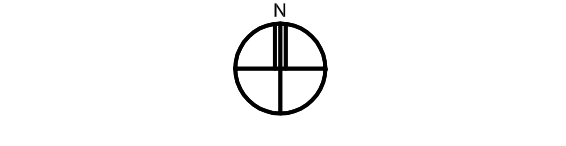

Project Name and Client:  
**CAPITAL BUILDING PROGRAM**  
---  
ADDITION AND ALTERATIONS TO  
CENTRAL FIRE STATION  
BLOOMFIELD HILLS, MICHIGAN

CHARTER TOWNSHIP  
OF BLOOMFIELD  
---  
---  
---  
Seal:

Date	Issued For

Drawn: ---  
Checked: ---  
Approved: ---

Sheet Title:  
**LOWER LEVEL  
FLOOR PLAN-  
NEW WORK**

Project Number: **06-121.08**  
Sheet Number:

**A-1.01**