



Key Plan: NO SCALE

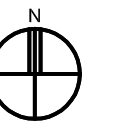

Project Name and Client:
Capital Building Program
NEW DPW FACILITY

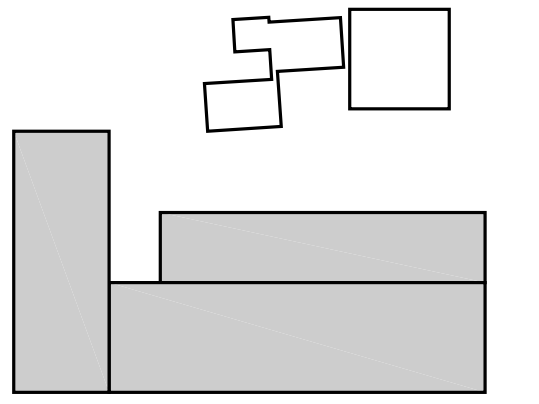

CHARTER TOWNSHIP OF BLOOMFIELD
Bloomfield Township, Michigan
Seal:

Date: 09/08/07 Issued For: SCHEMATIC DESIGN

Drawn: _____
Checked: _____
Approved: _____


Sheet Title:
COMPOSITE FLOOR PLANS

BUILDING AREAS:



BASEMENT:	16,116 S.F.
FIRST FLOOR:	57,467 S.F.
MEZZANINE:	3,282 S.F.
SUB-TOTAL:	76,865 S.F.
BLDG. MAINT. DEPT. (in lower level of exist. building)	10,726 S.F.
TOTAL	87,591 S.F.

Project Number: **06-121.07**
Sheet Number:

A-1.01

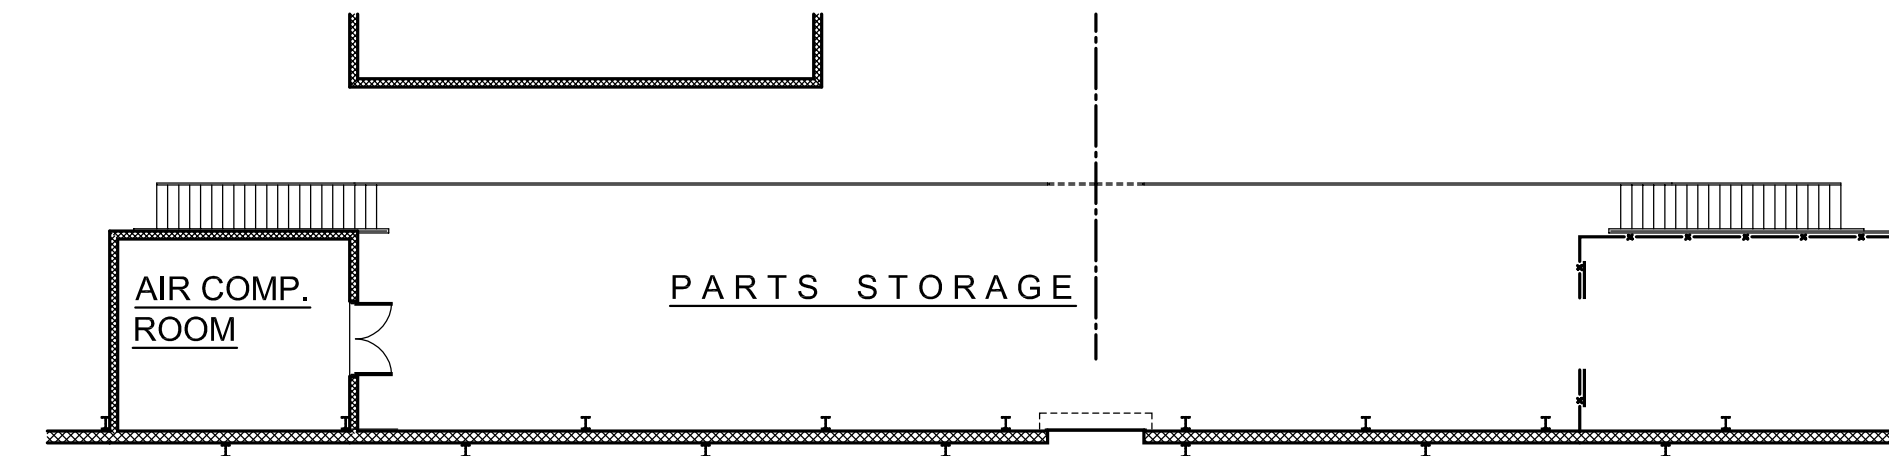

MOTOR POOL MEZZANINE FLOOR PLAN
SCALE: 1/16" = 1'-0"

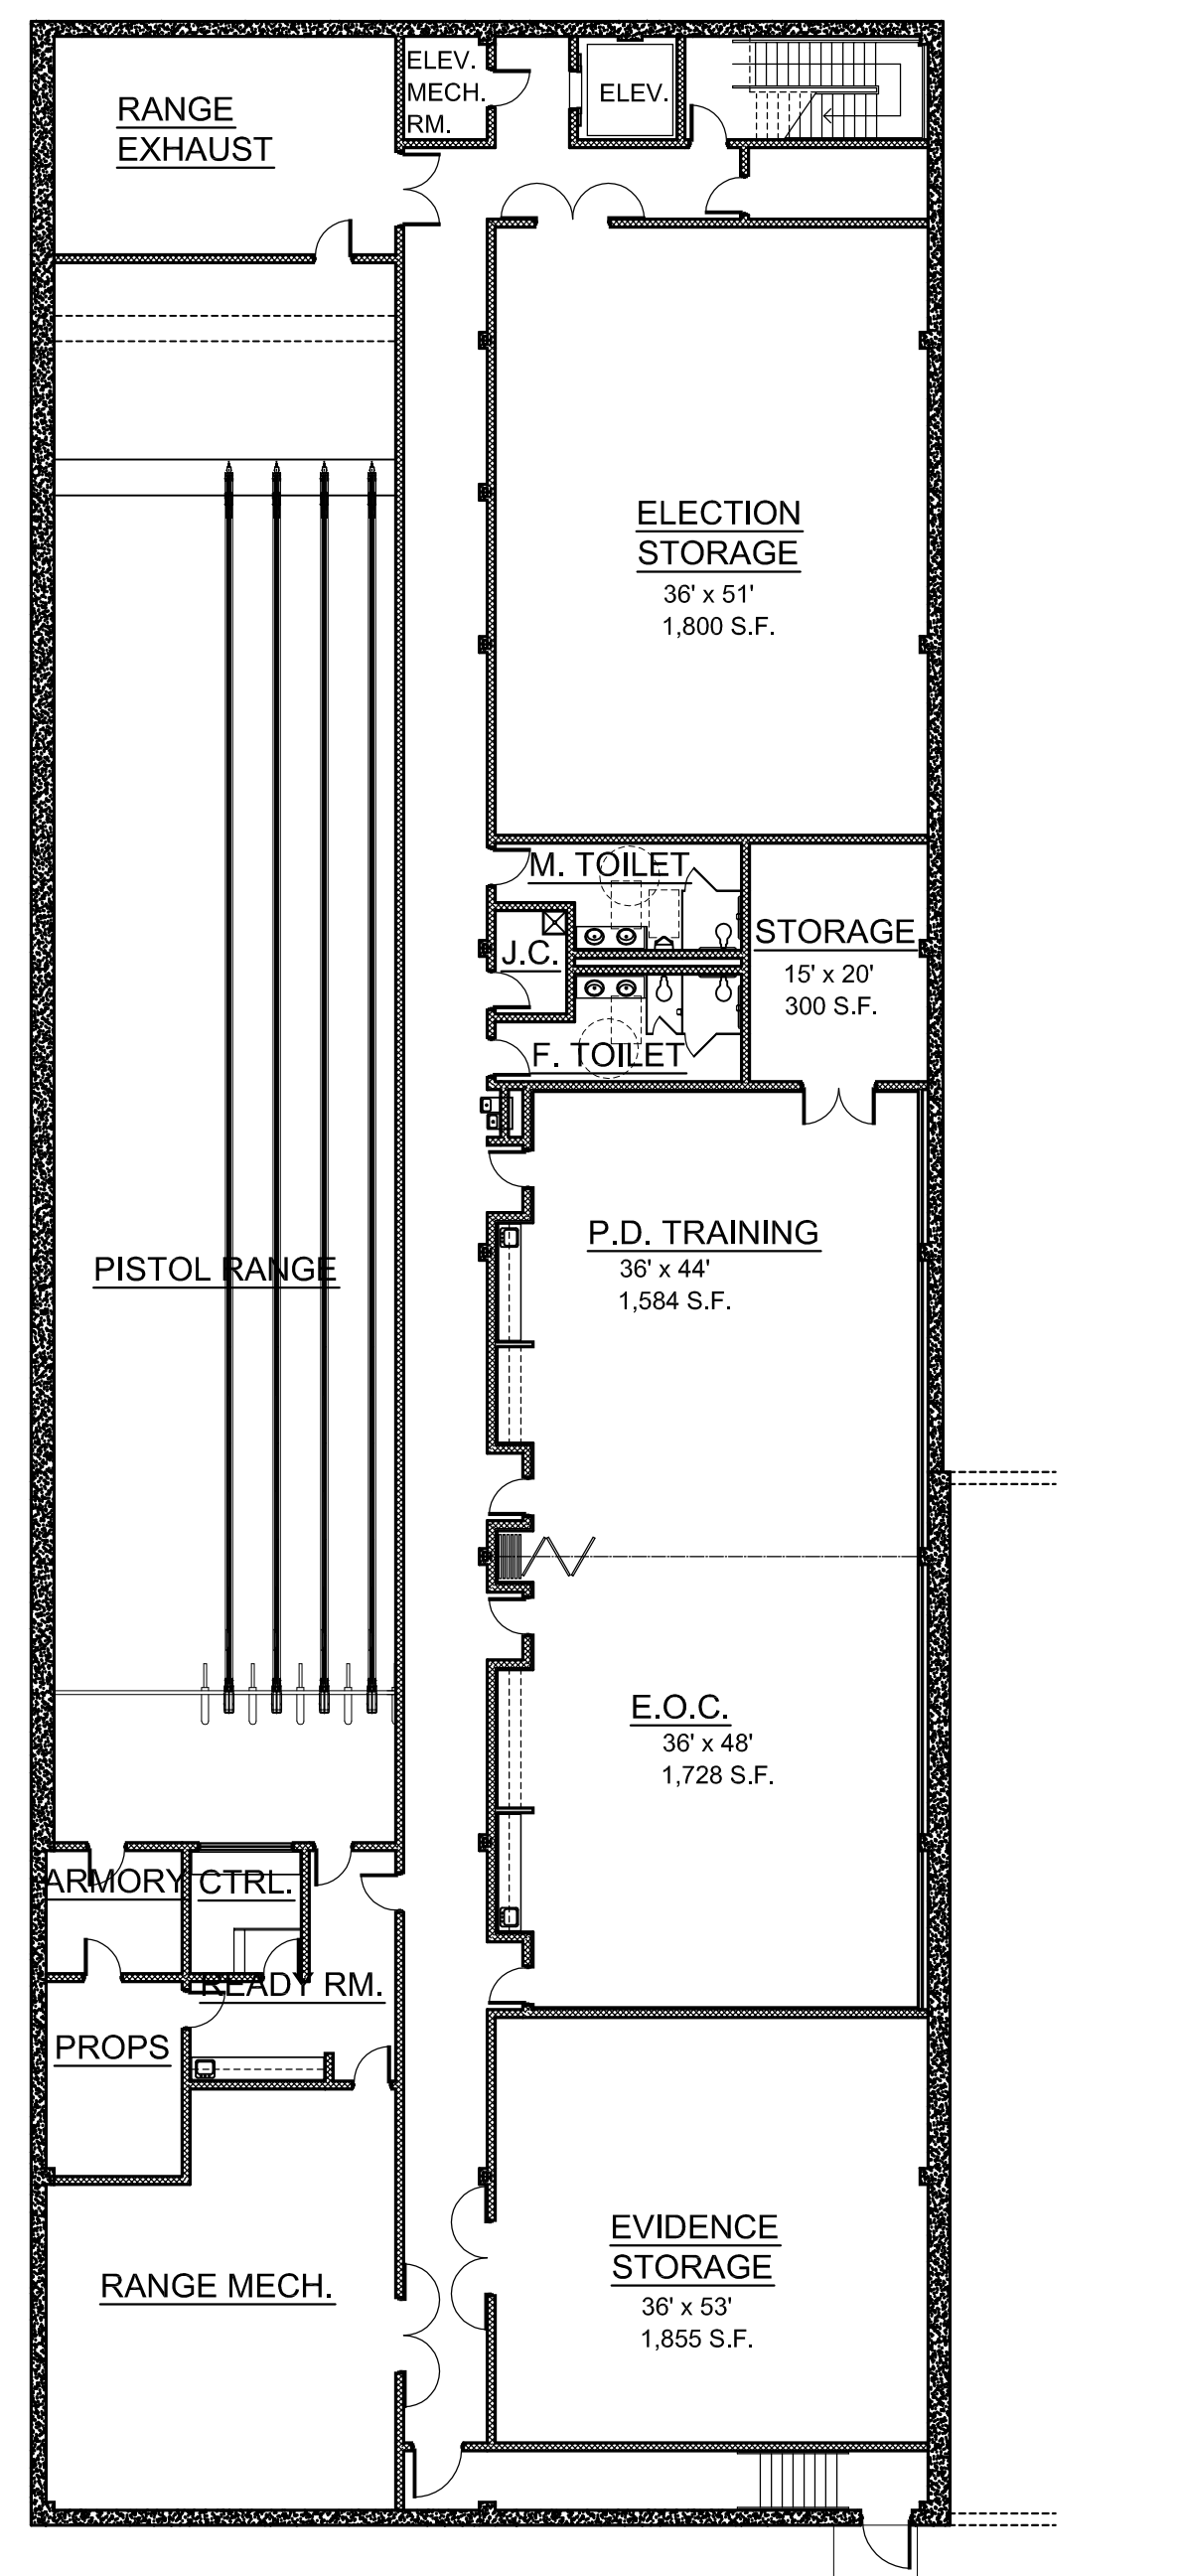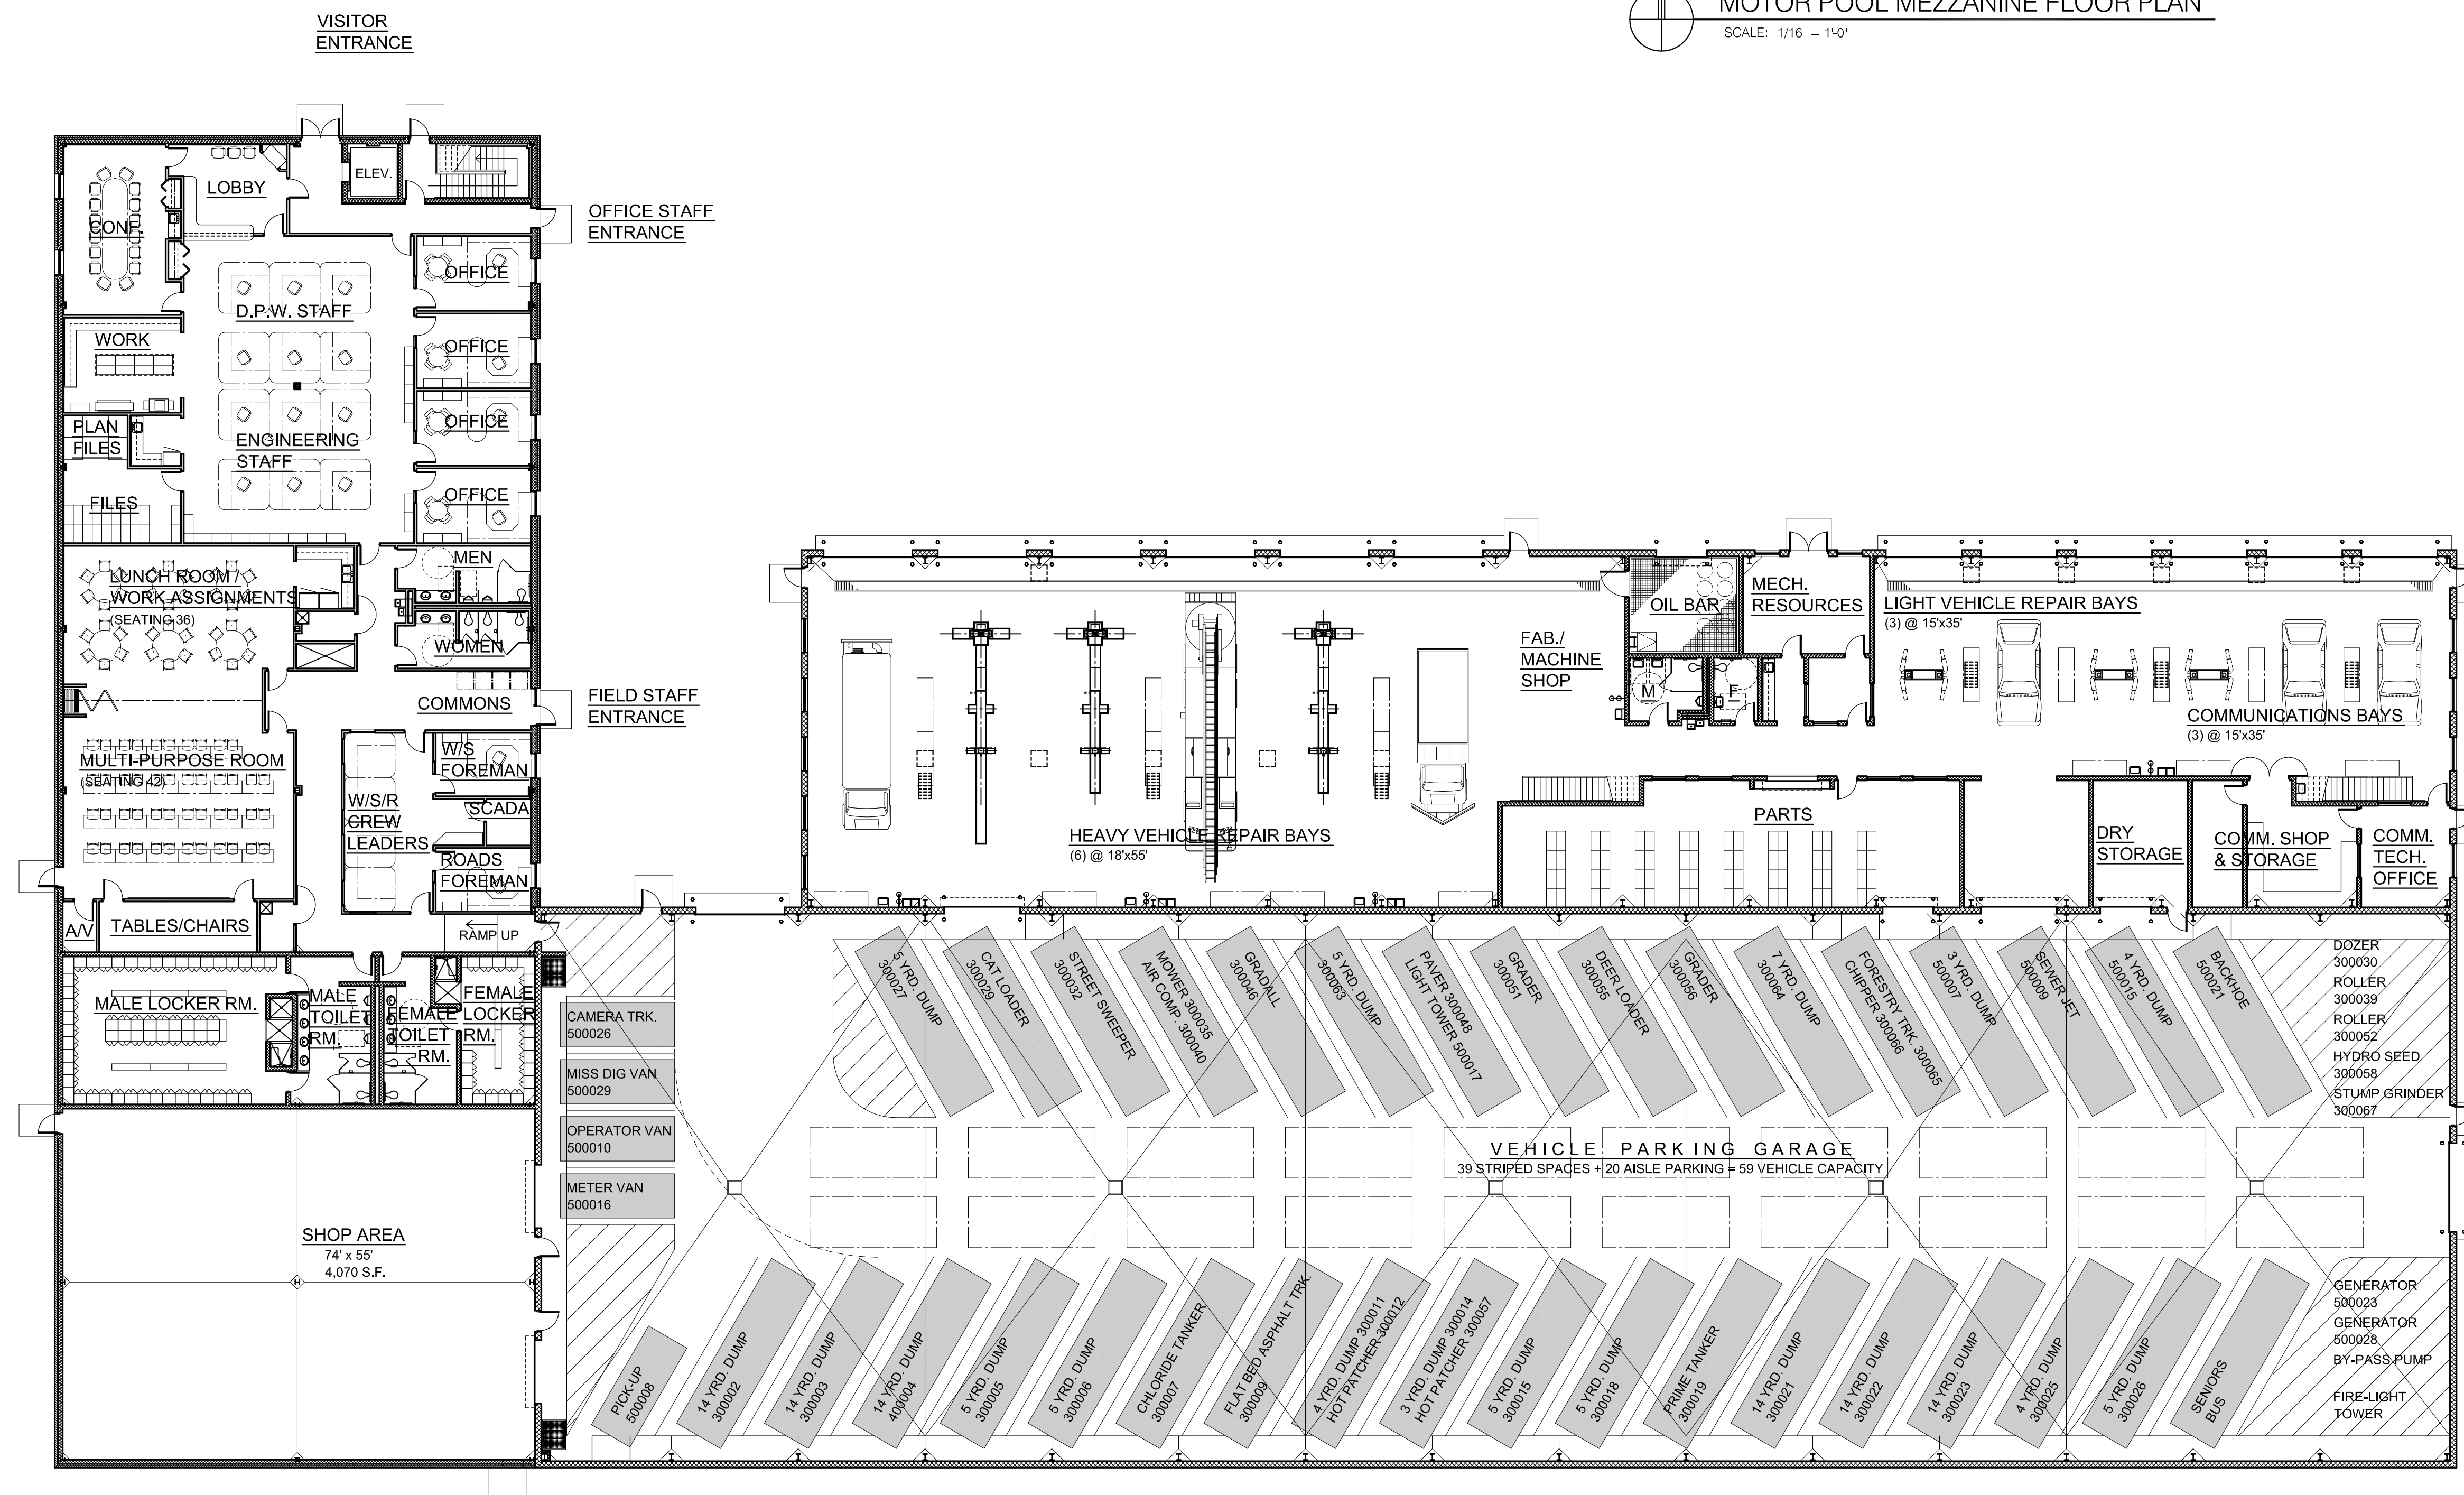

EMERGENCY
EGRESS STAIR
UP TO GRADE
FROM BASEMENT

WEST WING LOWER LEVEL FLOOR PLAN
SCALE: 1/16" = 1'-0"

FIRST FLOOR PLAN
SCALE: 1/16" = 1'-0"