

Project Name and Client:

**CAPITAL BUILDING
PROGRAM**

**SENIOR
CENTER**

**CHARTER TOWNSHIP
OF BLOOMFIELD**

Seal:


Date	Issued For
09/06/07	SCHEMATIC DESIGN
09/19/07	PROGRESS
09/24/07	PROGRESS
09/26/07	PRE-SPA
10/05/07	SITE PLAN REVIEW

Drawn: _____
Checked: _____
Approved: _____

Sheet Title:
**MAIN LEVEL
FLOOR PLAN**

Project Number: **06-121.01**
Sheet Number:

A-1.01

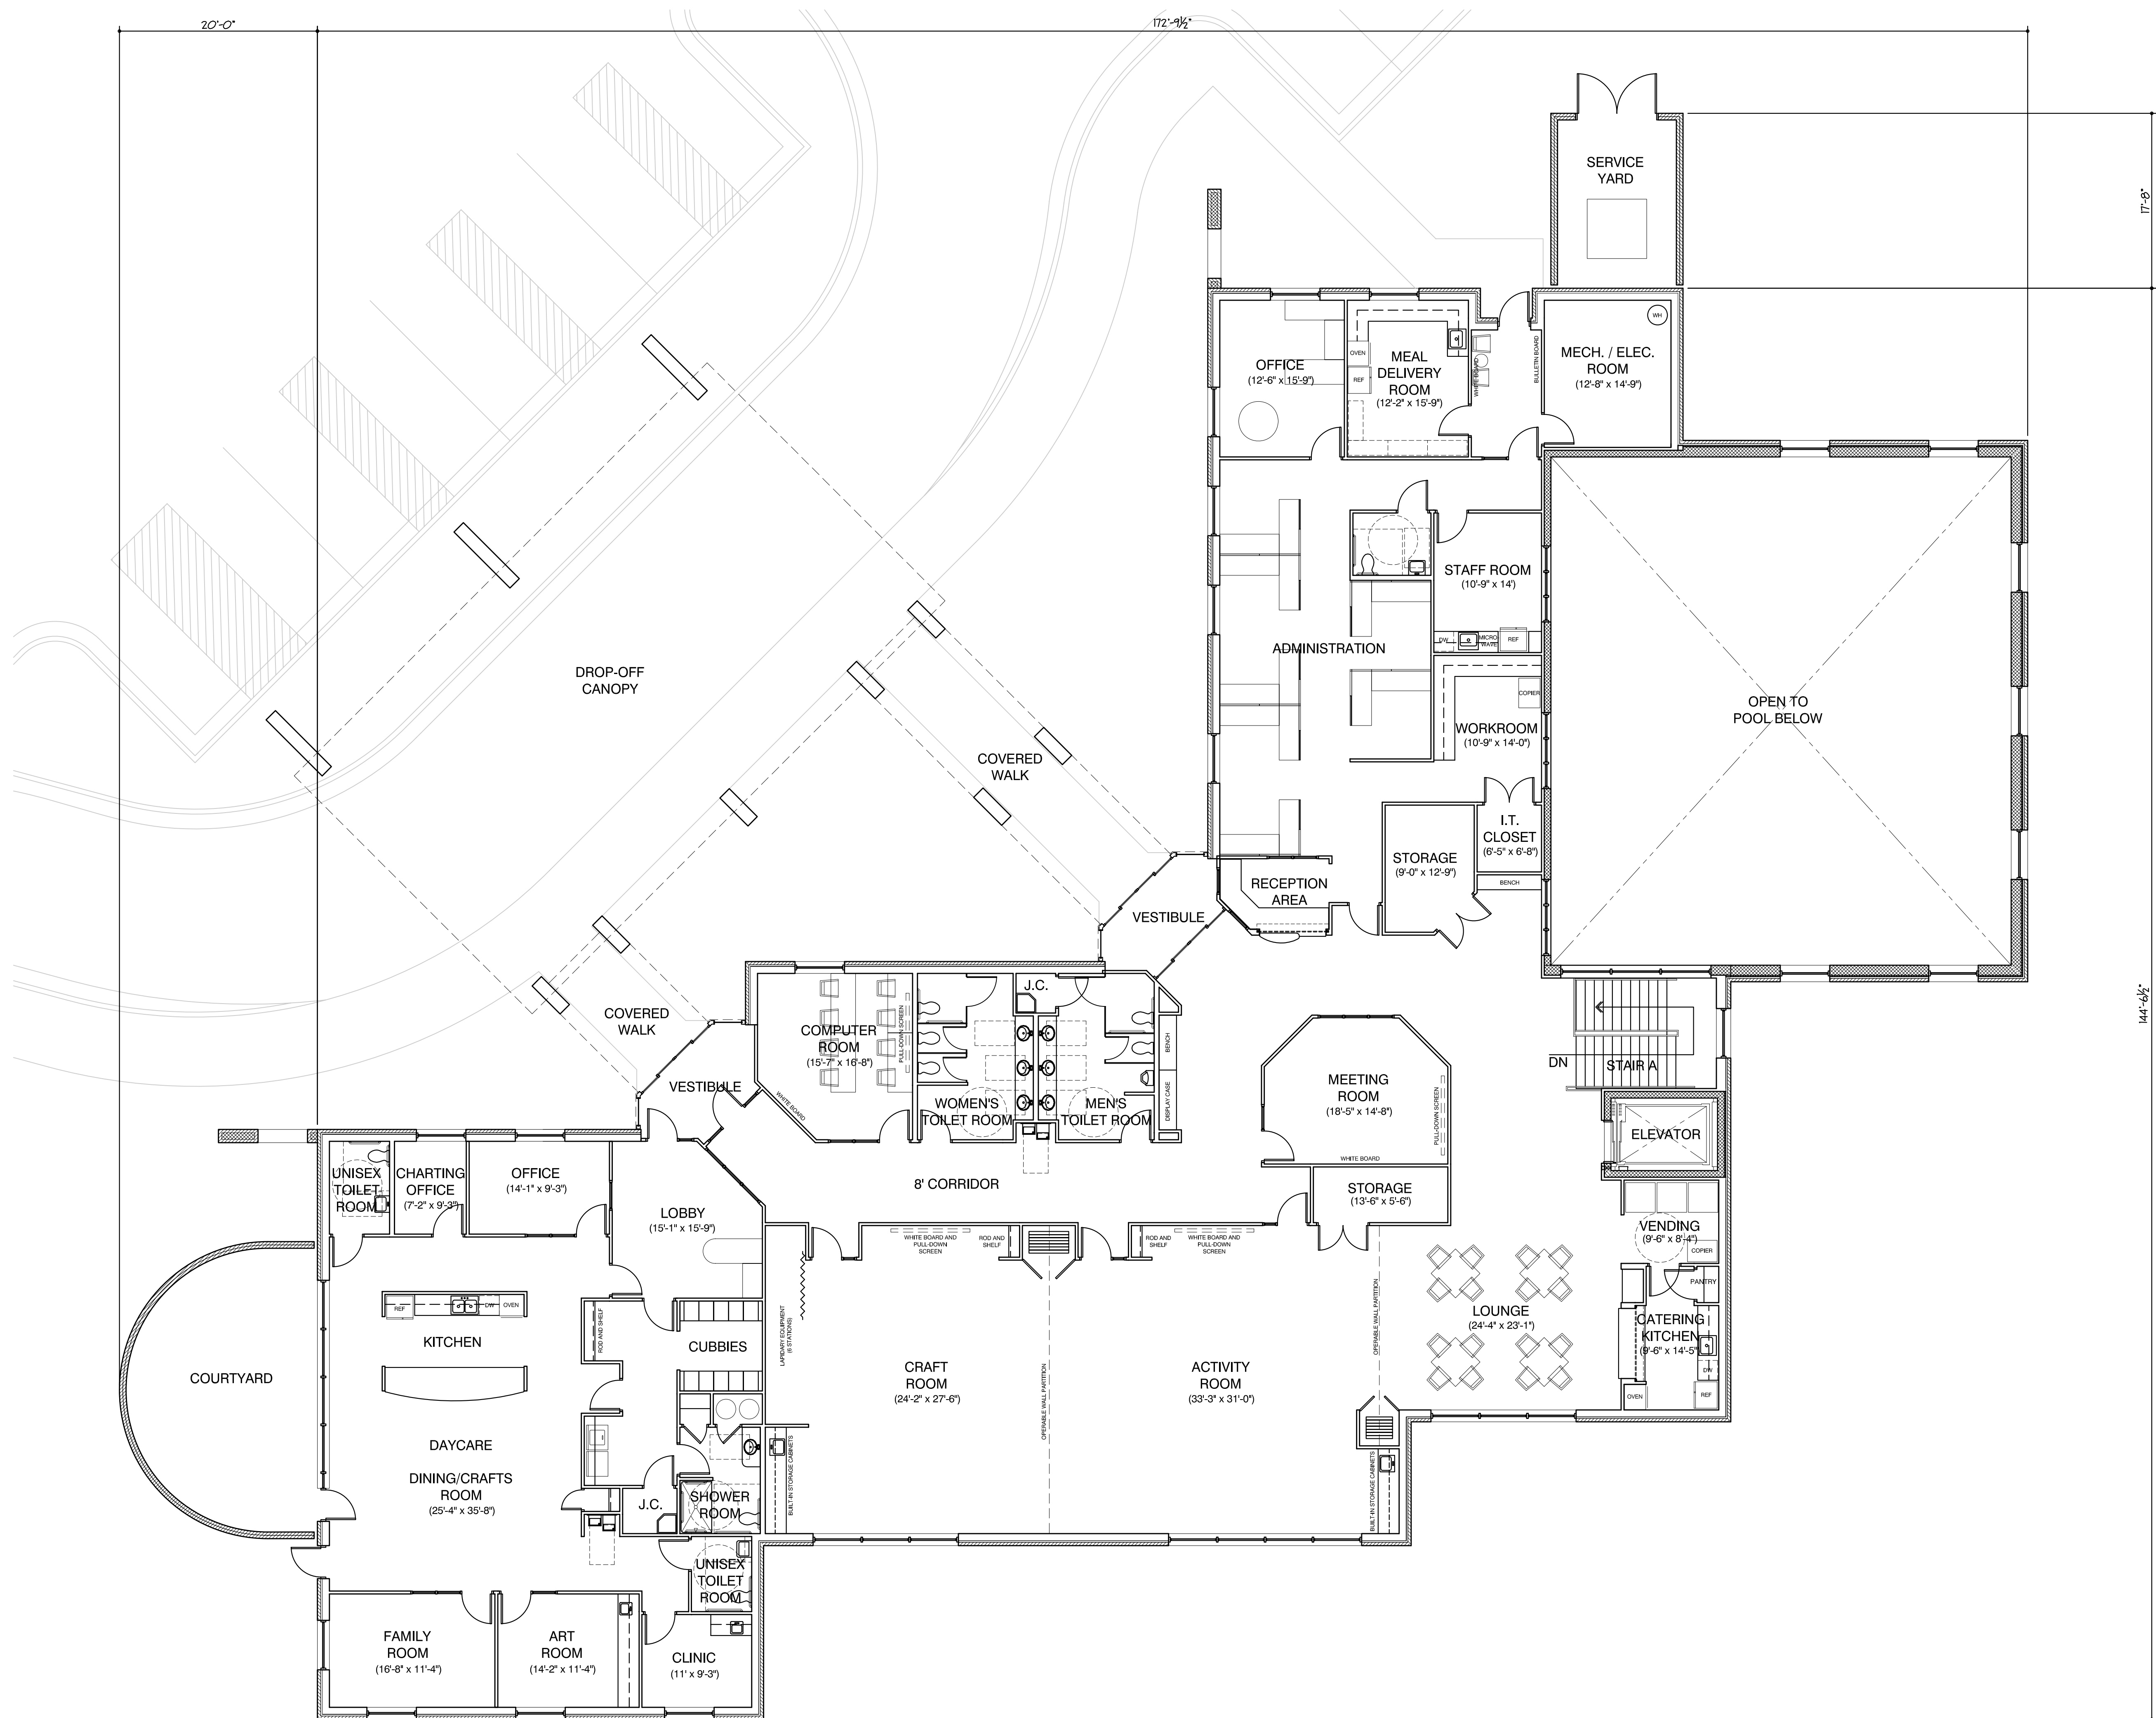

1 MAIN LEVEL FLOOR PLAN
SCALE: 1/8" = 1'-0"
TRUE NORTH PLAN NORTH