

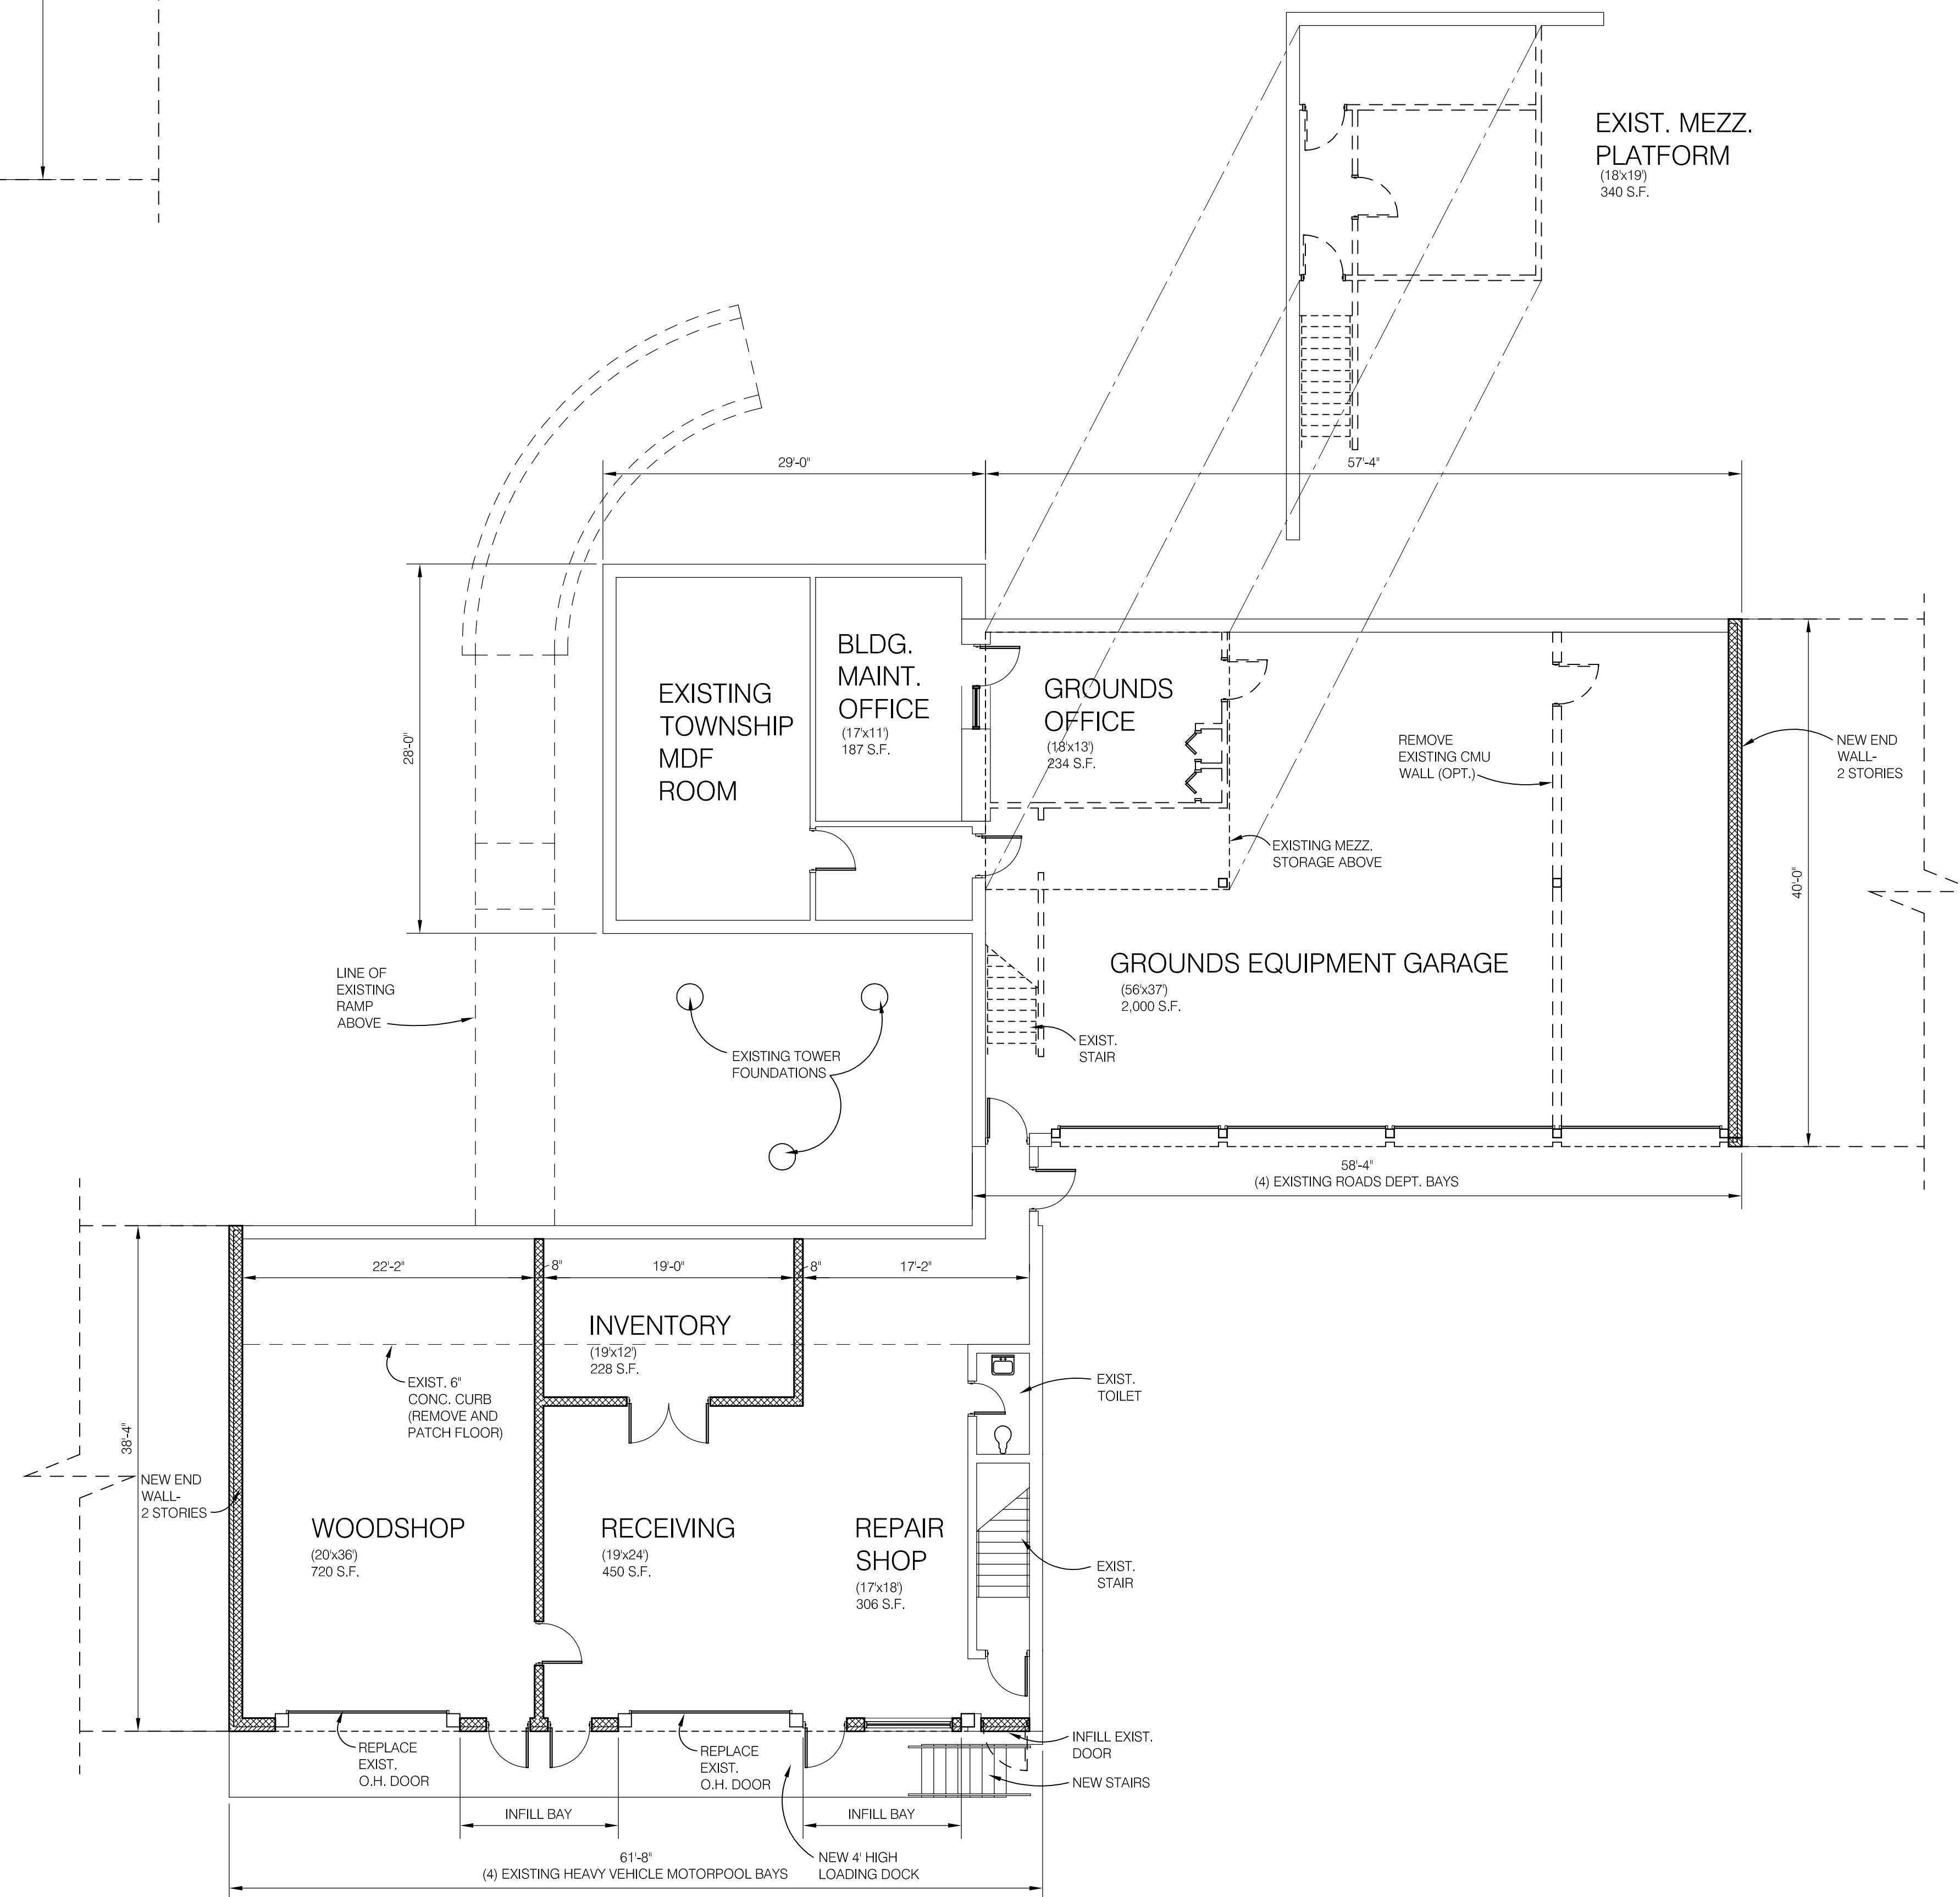


PORTION OF EXISTING COMM-DPW BUILDING TO REMAIN - UPPERLEVEL
SCALE: 1/8" = 1'-0"

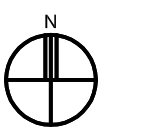

PORTION OF EXISTING COMM-DPW BUILDING TO REMAIN - LOWER LEVEL
SCALE: 1/8" = 1'-0"

Key Plan: NO SCALE

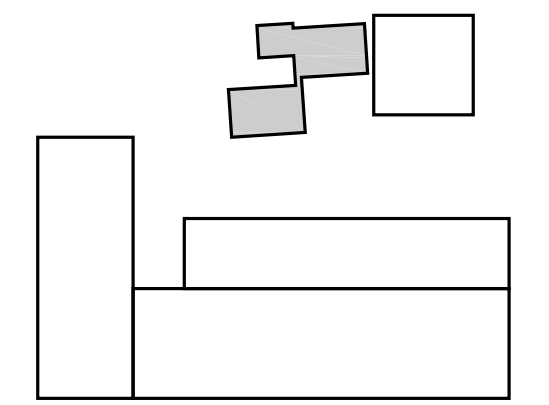

Project Name and Client:
Capital Building Program
NEW DPW FACILITY



CHARTER TOWNSHIP OF BLOOMFIELD
Bloomfield Township, Michigan
Seal:

Date: 09/06/07 Issued For: SCHEMATIC DESIGN

Drawn: _____
Checked: _____
Approved: _____

Sheet Title:
EXISTING COMMUNICATIONS - DPW BUILDING PLANS

BUILDING AREAS:

UPPER LEVEL: 754 S.F. (tower equipment vendor rooms)
2,274 S.F. (tower equipment vendor rooms)
2,335 S.F. (central "records" storage)
5,363 S.F.

LOWER LEVEL: 754 S.F. (township mdf / communications room)
2,274 S.F. (dpw building maintenance dept.)
2,335 S.F. (dpw grounds dept.)
5,363 S.F.

TOTAL: 10,726 S.F.

Project Number: 06-121.07
Sheet Number: A-1.08